

Elevations

THESE DRAWINGS AND DESIGNS ARE THE PROPERTY OF SANTIAGO BOLLIVAR, P.E. AND SHALL NOT BE REPRODUCED WITHOUT HIS WRITTEN CONSENT.

REVISIONS

NO.	DESCRIPTION

DESCRIPTION

Date:

Drawn By:


Approved By:

SEAL


SHEET NO.

A-3.0


06 21

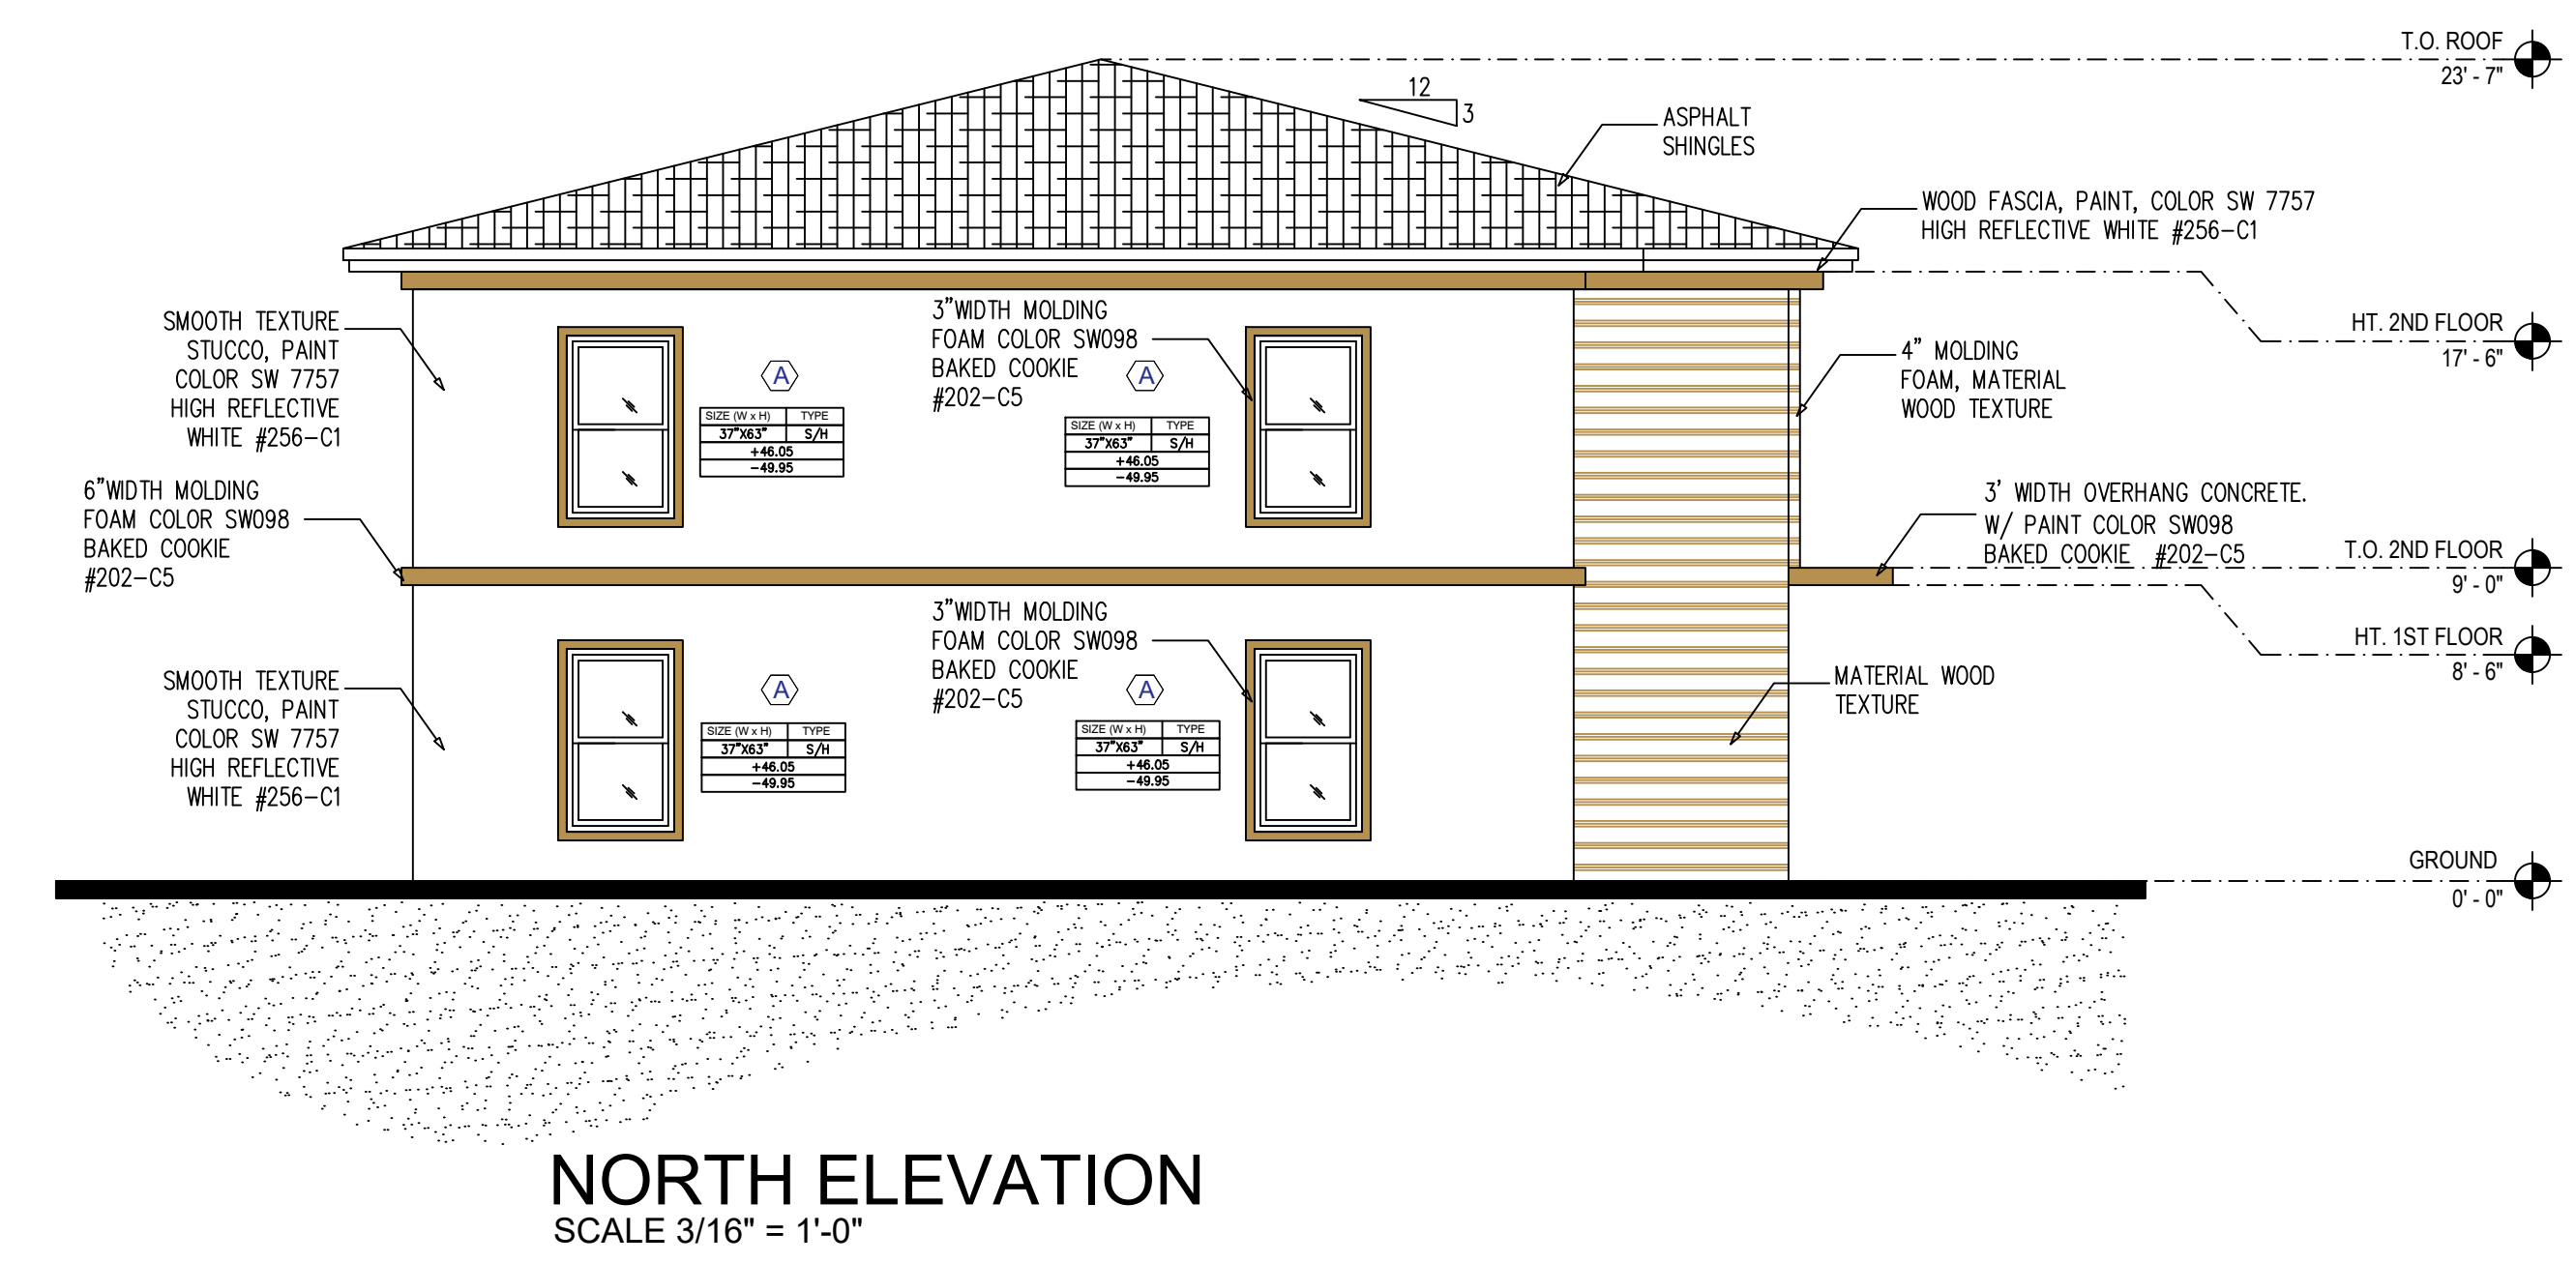


NORTH ELEVATION
 SCALE 3/16" = 1'-0"

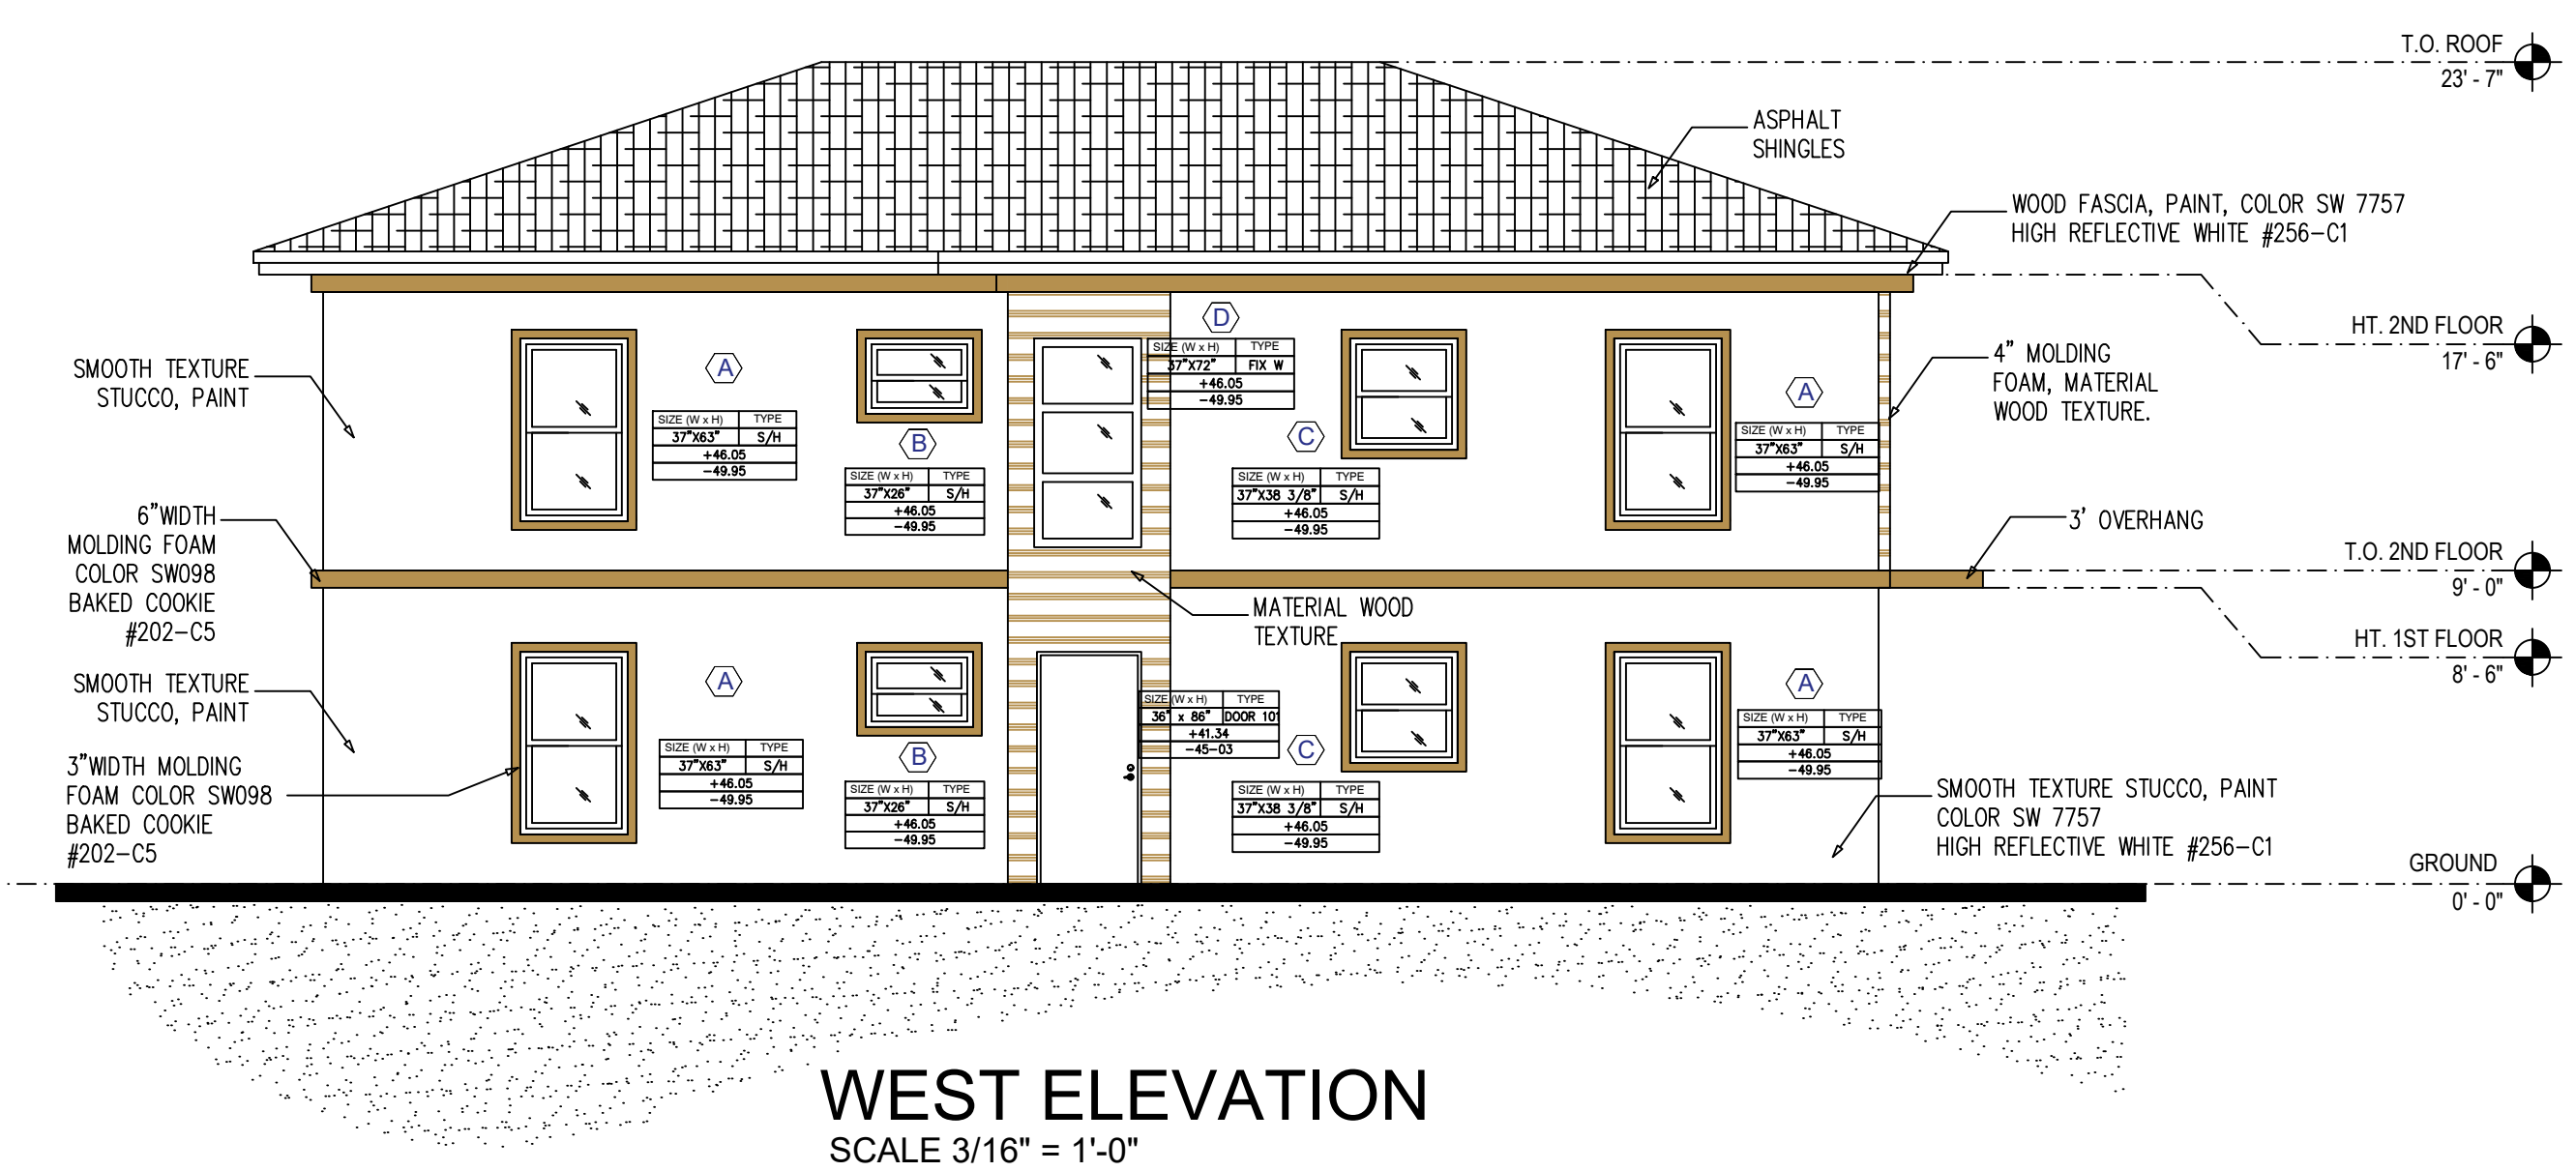

WEST ELEVATION
 SCALE 3/16" = 1'-0"

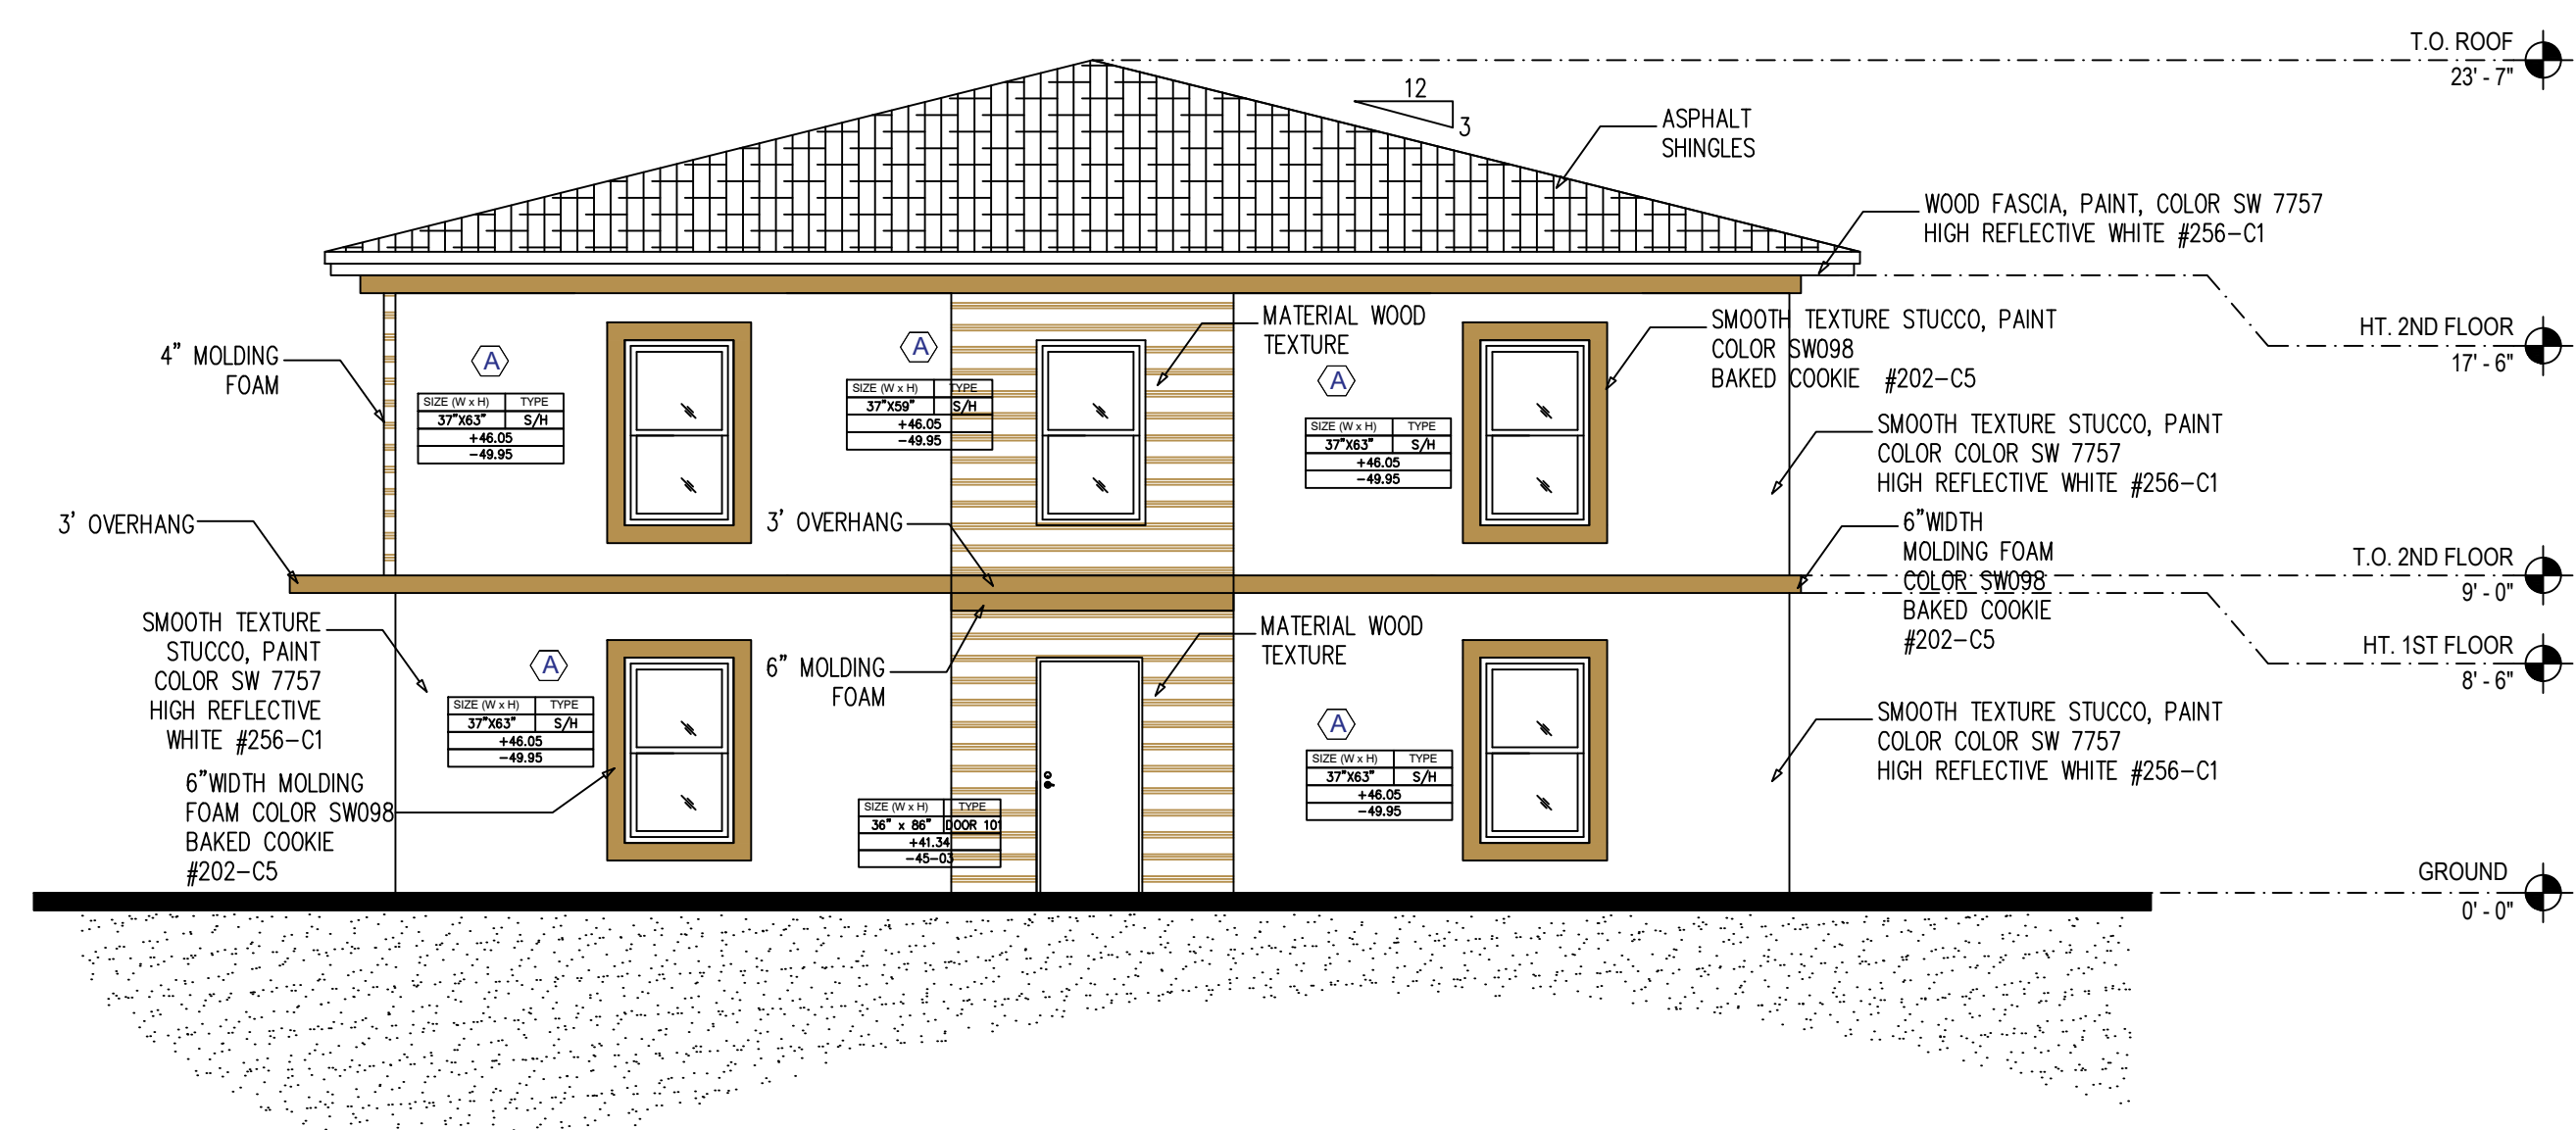

SOUTH ELEVATION
 SCALE 3/16" = 1'-0"

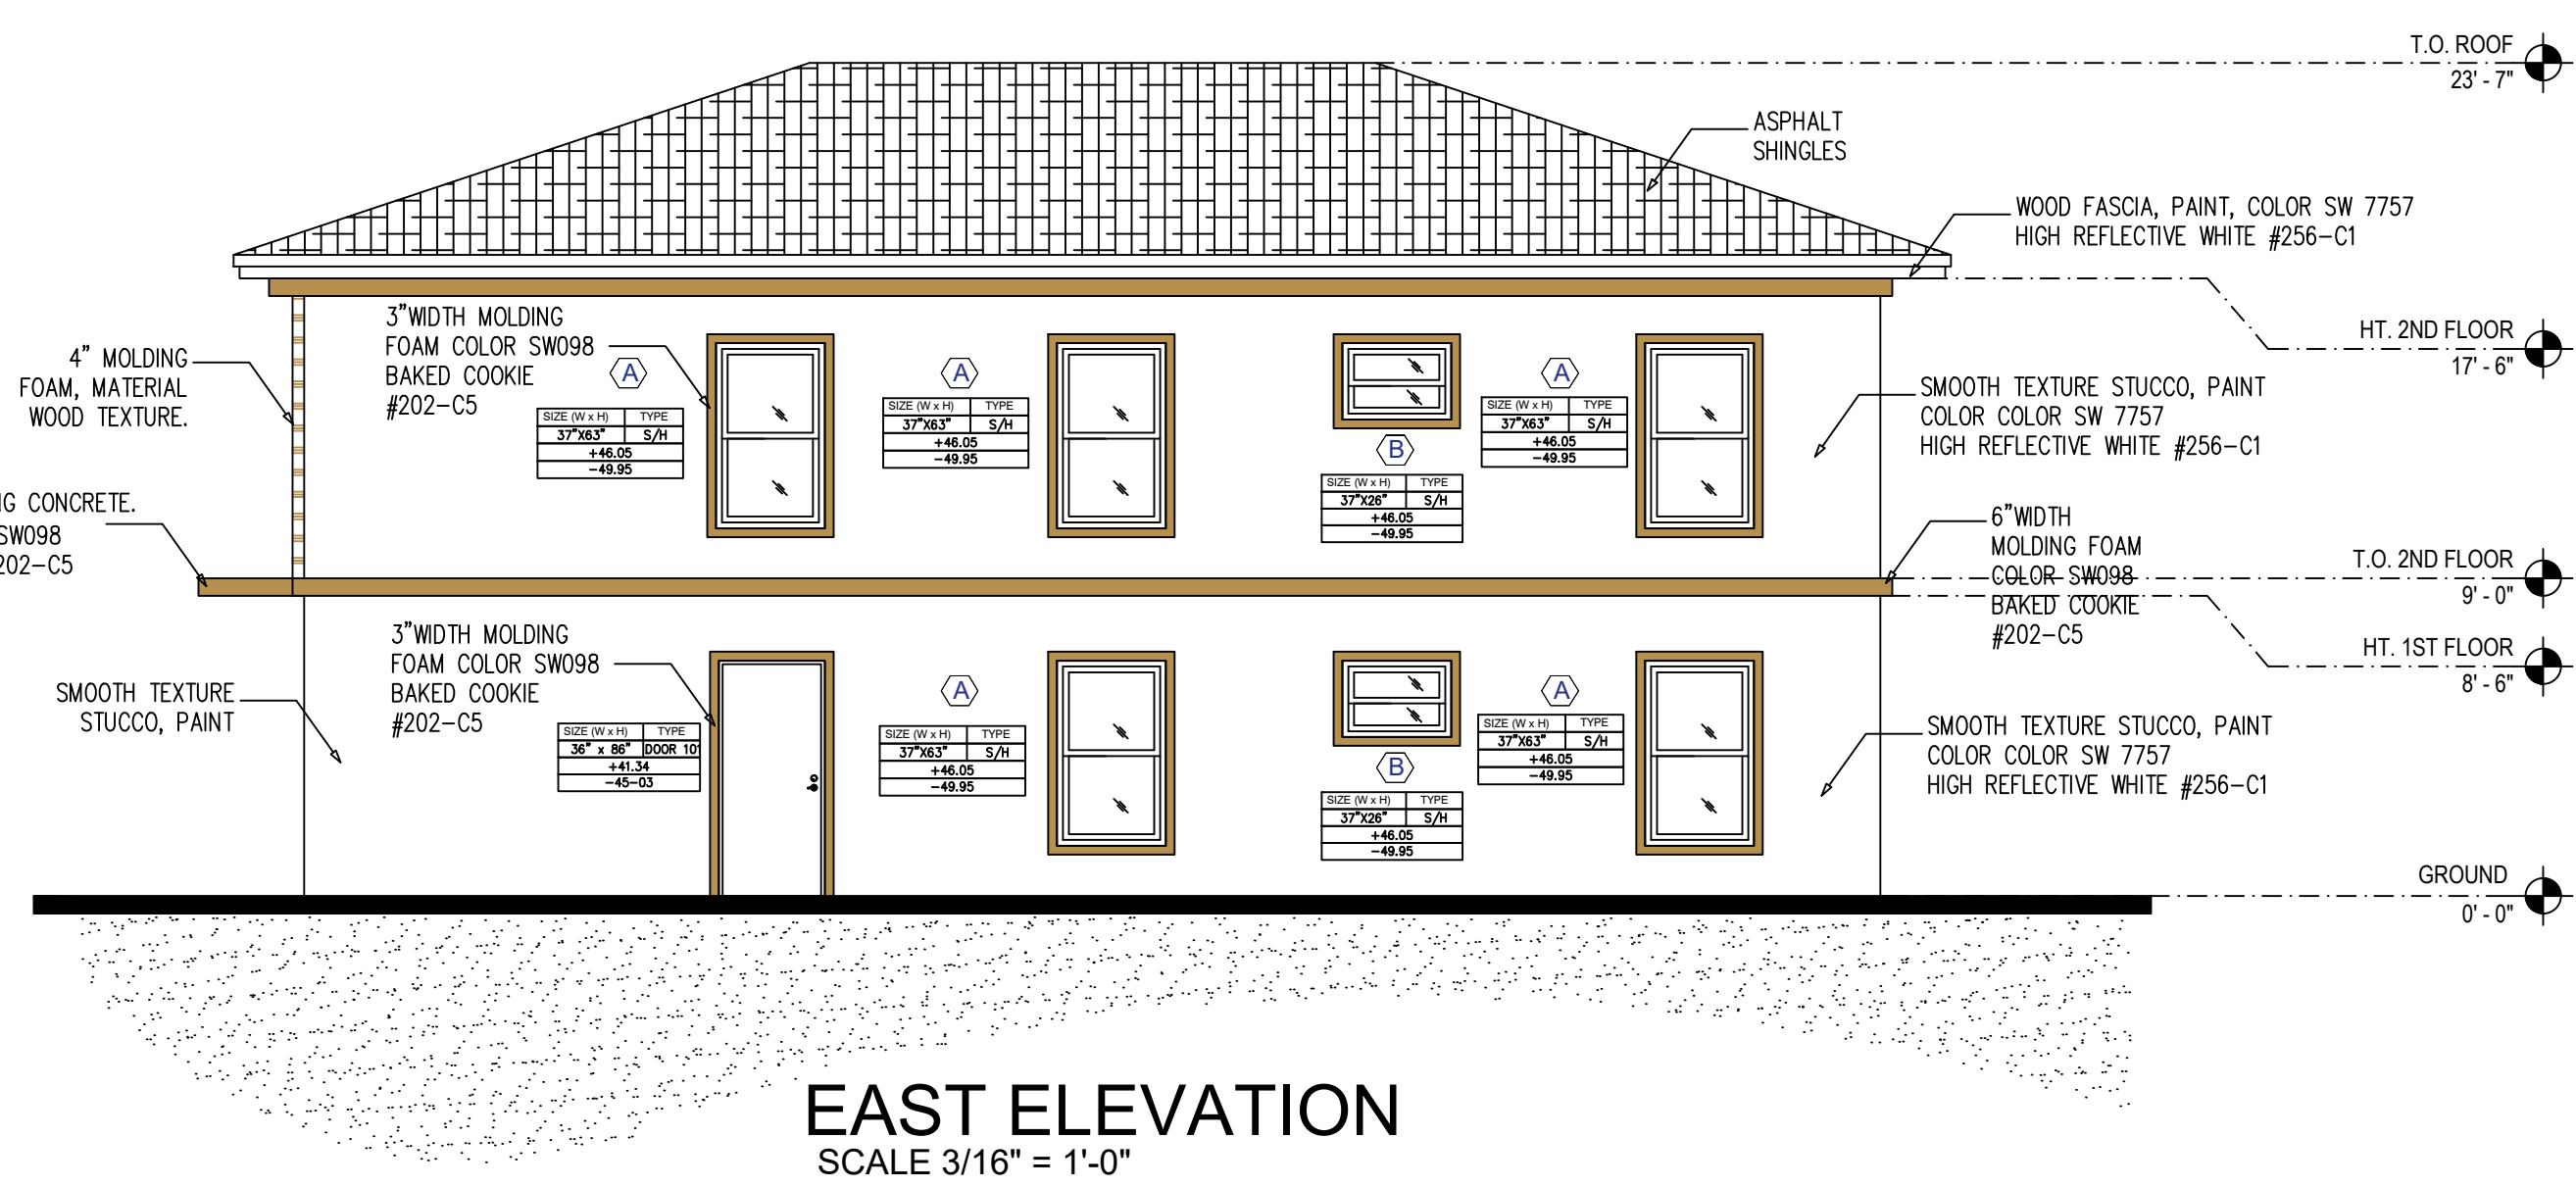

EAST ELEVATION
 SCALE 3/16" = 1'-0"